

TERRACES AT UNIVERSITY PLACE

9605 NORTH TRYON STREET, CHARLOTTE, NC



CHARLOTTE SAUCER

IRON DISH KOREAN BBQ

Lucky You Salon & Suites

civic FEDERAL CREDIT UNION

CARIBBEAN HUT

BUFFALO WILD WINGS GO

SMOOTHIE KING

KUNG FU TEA

UP FRIED CHICKEN

QUE ONDA TACOS + TEQUILA

REGIONAL FINANCE

Cuzzo's Cuisine

Care Well

INCH/N'S BAMBOO GARDEN

ALDI

UNDER CONSTRUCTION




PROPOSED TRAFFIC LIGHT

N. Tryon Street 27,500 VPD

CONTACT

Darrell Palasciano | 704.644.4587
dpalasciano@providencegroup.com

Alyson O'Laughlin | 704.644.4589
alyson@providencegroup.com

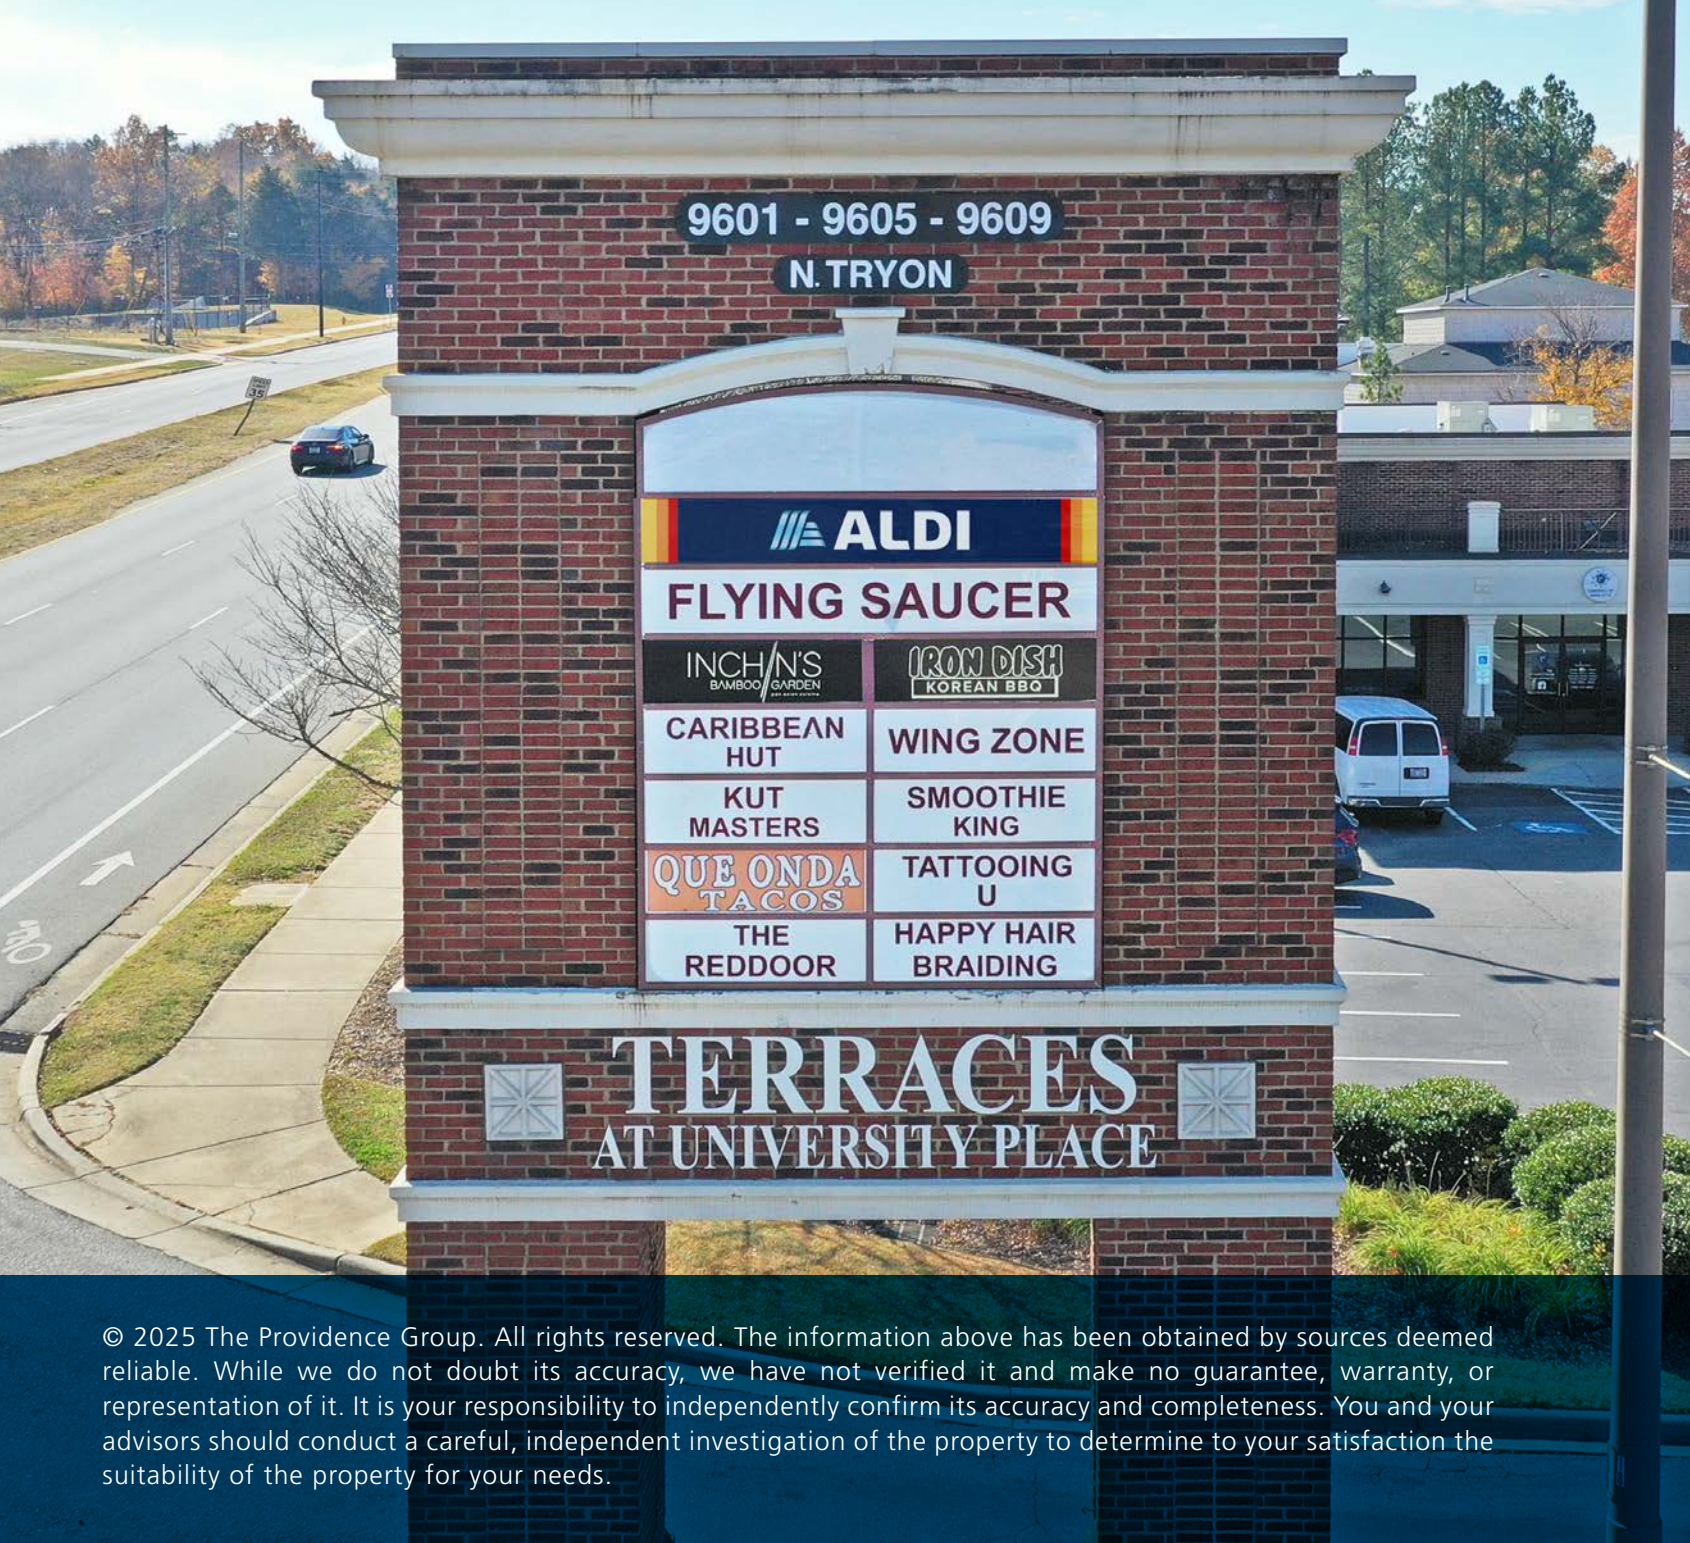

TERRACES AT UNIVERSITY PLACE

9605 NORTH TRYON STREET, CHARLOTTE, NC

PROPERTY / LEASING INFO

Well established neighborhood center with a proposed new ALDI Foods anchor under construction. The property is located on North Tryon Street in the heart of Charlotte’s dynamic University City.

PROPERTY HIGHLIGHTS

- Serving the University City area with it’s 80,000 employees, 30,000 UNC Charlotte students, variety of neighborhoods and diverse and growing population.
- Brand new grocery anchor planned for 2025.
- Walking distance to the Lynx Blueline station, UNC Charlotte campus & Mallard Creek Greenway
- 27,500 VPD on North Tryon Street

DEMOGRAPHICS (2024)	1 MILE	3 MILE	5 MILE
POPULATION	13,117	87,927	201,634
AVERAGE HH INCOME	\$71,239	\$90,475	\$97,306
DAYTIME EMPLOYMENT	3,794	26,381	56,919
PROJ. ANNUAL POPULATION GROWTH 2024-2029	2.0%	2.7%	2.1%

CONTACT

Darrell Palasciano | 704.644.4587
dpalasciano@providencegroup.com

Alyson O’Laughlin | 704.644.4589
alyson@providencegroup.com

300 West Summit Ave | Suite 250 | Charlotte, North Carolina 28203
WWW.PROVIDENCEGROUP.COM



© 2025 The Providence Group. All rights reserved. The information above has been obtained by sources deemed reliable. While we do not doubt its accuracy, we have not verified it and make no guarantee, warranty, or representation of it. It is your responsibility to independently confirm its accuracy and completeness. You and your advisors should conduct a careful, independent investigation of the property to determine to your satisfaction the suitability of the property for your needs.



CONTACT

Alyson O’Laughlin | 704.644.4589
 alyson@providencegroup.com

Darrell Palasciano | 704.644.4587
 dpalasciano@providencegroup.com

9601 N. Tryon St.

Suite	Tenant	Square Feet
A	Inchin's Bamboo Garden	4,424 SF
C	Care Well	3,134 SF
F	Cuzzo's Cuisine	2,466 SF
H	Regional Finance	1,934 SF
I	Que Onda V	1,708 SF

9605 N. Tryon St.

Suite	Tenant	Square Feet
A	Flying Saucer	4,906 SF
C	Highlife	1,400 SF
E	The Red Door	1,254 SF
H	Iron Dish	6,680 SF
L	Lucky You	6,130 SF
Q	Civic Federal Credit Union	5,985 SF
S	Caribbean Hut	2,477 SF
T	Buffalo Wild Wings To-Go (Coming Soon)	1,111 SF
U	BarberShop	1,026 SF
V	Smoothie King	940 SF
X	Happy Hair Braiding	955 SF
Y	Kung Fu Tea	1,021 SF
Z	US Fried Chicken	984 SF

9609 N. Tryon St.

Suite	Tenant	Square Feet
A	ALDI Opening in 2025	19,209 SF

© 2025 The Providence Group. All rights reserved. The information above has been obtained by sources deemed reliable. While we do not doubt its accuracy, we have not verified it and make no guarantee, warranty, or representation of it. It is your responsibility to independently confirm its accuracy and completeness. You and your advisors should conduct a careful, independent investigation of the property to determine to your satisfaction the suitability of the property for your needs.





300 West Summit Ave | Suite 250 | Charlotte, North Carolina 28203
 www.PROVIDENCEGROUP.COM



CONTACT

Alyson O’Laughlin | 704.644.4589
alyson@providencegroup.com

Darrell Palasciano | 704.644.4587
dpalasciano@providencegroup.com

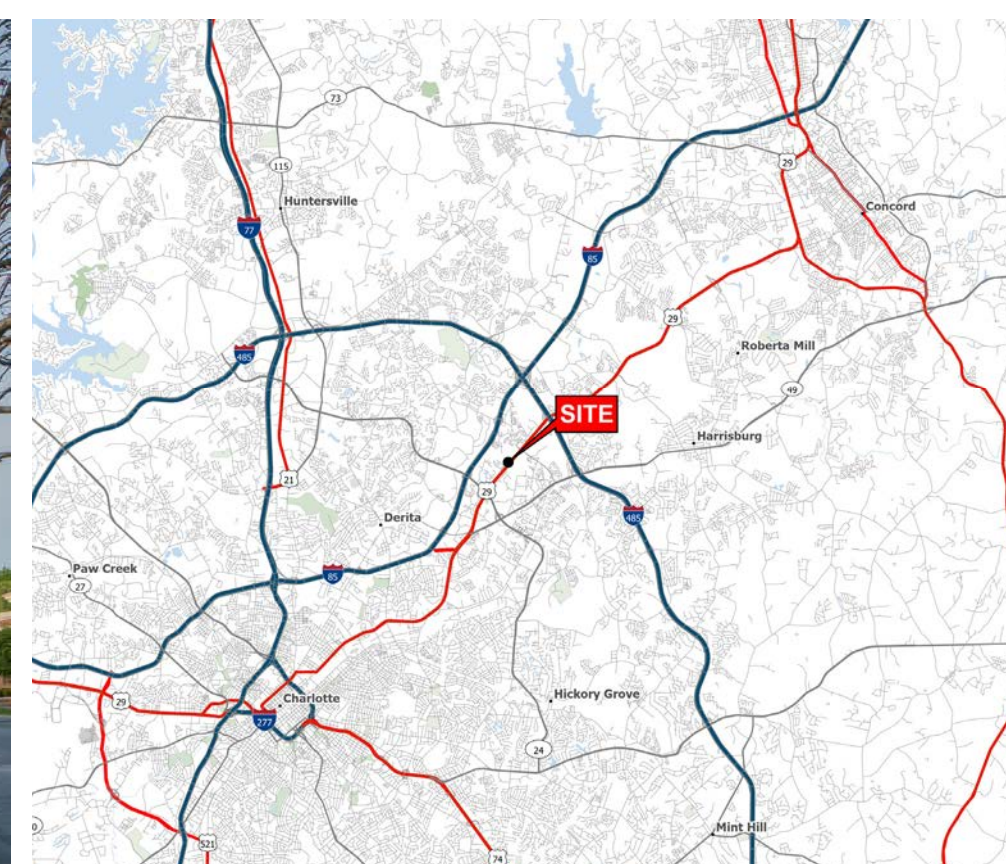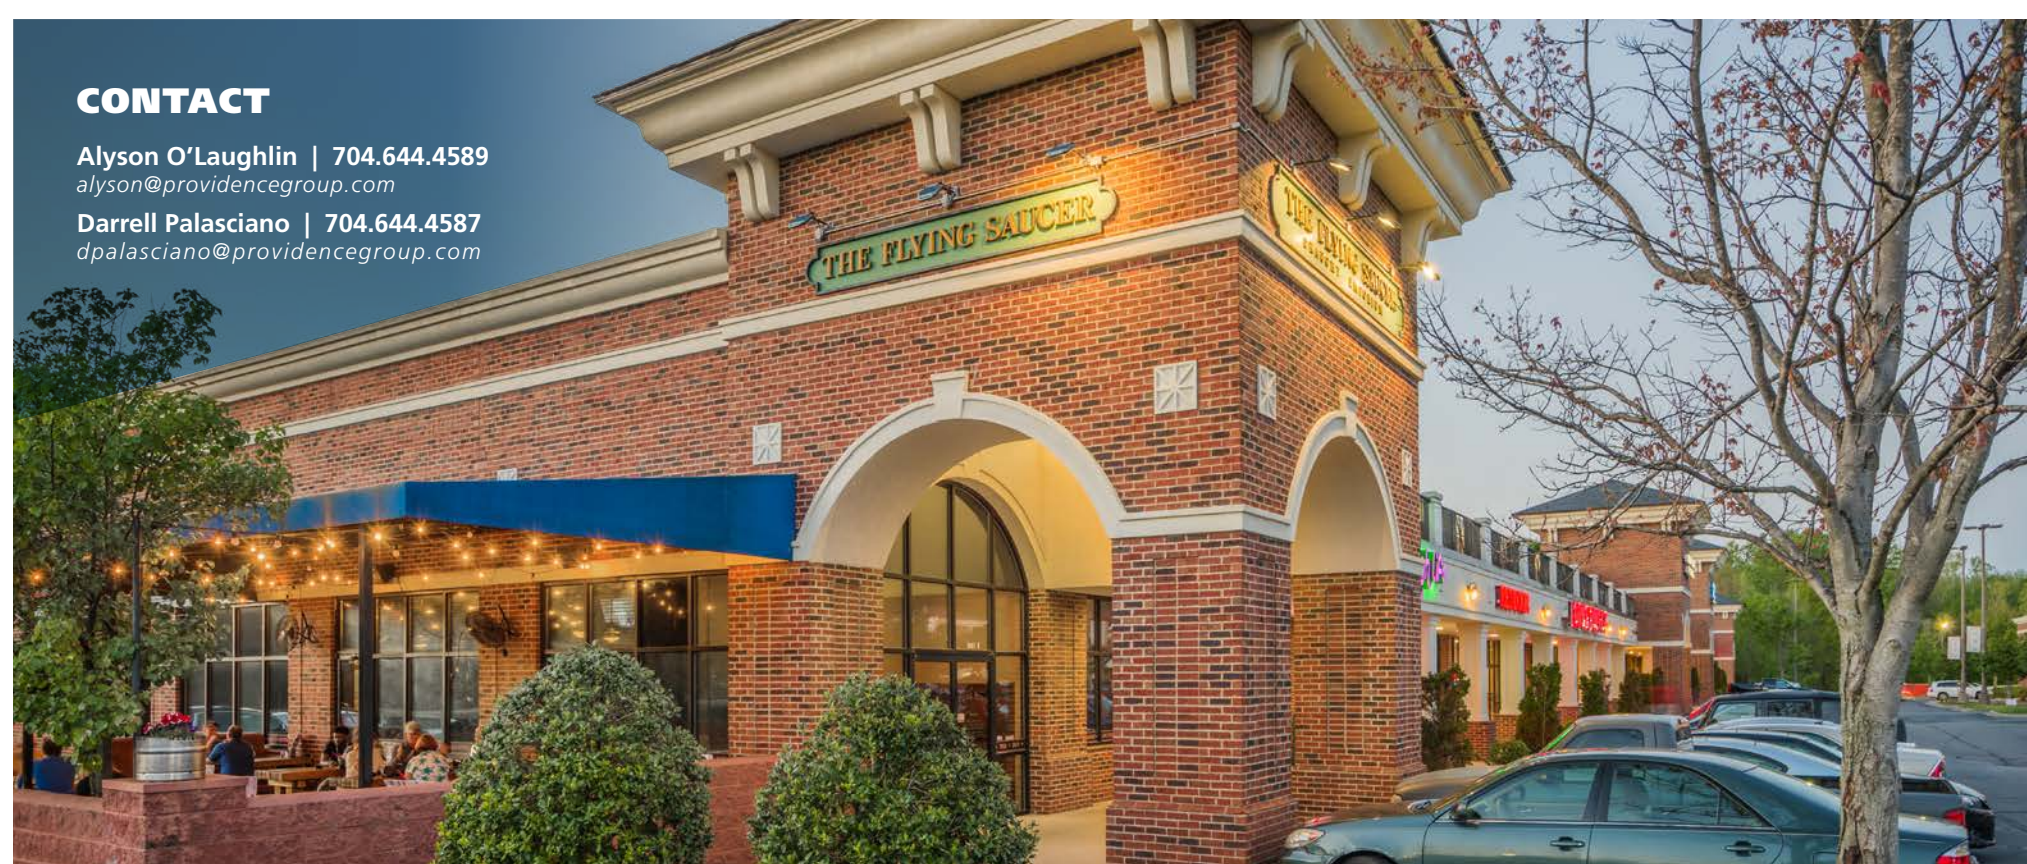

NEW PROPOSED ALDI ELEVATIONS

1 Southwest Elevation (Parking Lot)
SCALE: 1/8" = 1'-0"



CONTACT

Alyson O'Laughlin | 704.644.4589
alyson@providencegroup.com

Darrell Palasciano | 704.644.4587
dpalasciano@providencegroup.com

© 2025 The Providence Group. All rights reserved. The information above has been obtained by sources deemed reliable. While we do not doubt its accuracy, we have not verified it and make no guarantee, warranty, or representation of it. It is your responsibility to independently confirm its accuracy and completeness. You and your advisors should conduct a careful, independent investigation of the property to determine to your satisfaction the suitability of the property for your needs.